



Encore Commercial Products, Inc.
 37525 Interchange Dr., Farmington Hills, MI 48335
 Toll Free 1- 866 -737- 8900 Fax 248-354-4095
 www.postguard.com

Title: CURBIE™

Drawing Number:1

Recommended Use:

Concrete or asphalt


Specifications:

Recycled rubber parking curb

Date: 2-1-2022

Style: Curb

Page: 1 of 1

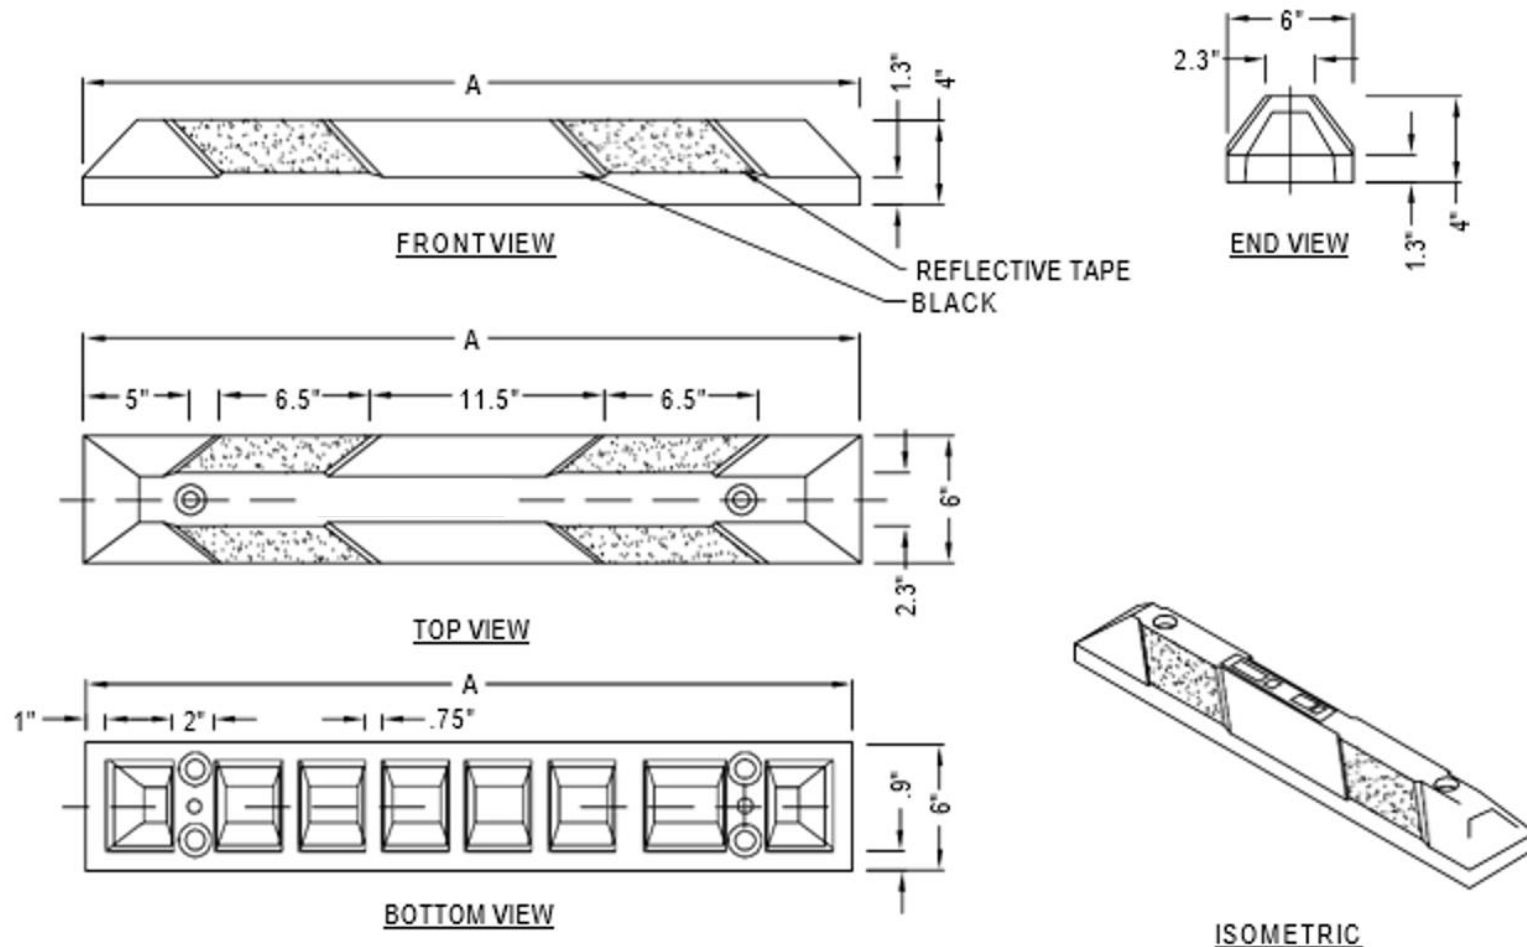

PRODUCT	A LENGTH	INSTALLATION HOLES
4	4'	3
8	8'	4

SPECIFICATIONS:

MATERIAL: COMPRESSION MOLDED RECYCLED RUBBER COMPOSITE.

COLOR: BLACK WITH YELLOW/WHITE OR BLUE WHITE.